

## OFFICE OF THE MARION COUNTY SURVEYOR

SECTION RECORD CORNER

SECTION 14 TOWNSHIP 17 RANGE 3DATE: 9-22-08PARTY CHIEF: Wilcoxon

CREW: \_\_\_\_\_



TYPE OF MARKER: HarrisonMETHOD OF ESTABLISHMENT: County: 7-10-02

IN. S.P.C. E ZONE NAD '83

NAME: 17031404

N: 518707.5400(m)

E: 57391.5210(m)

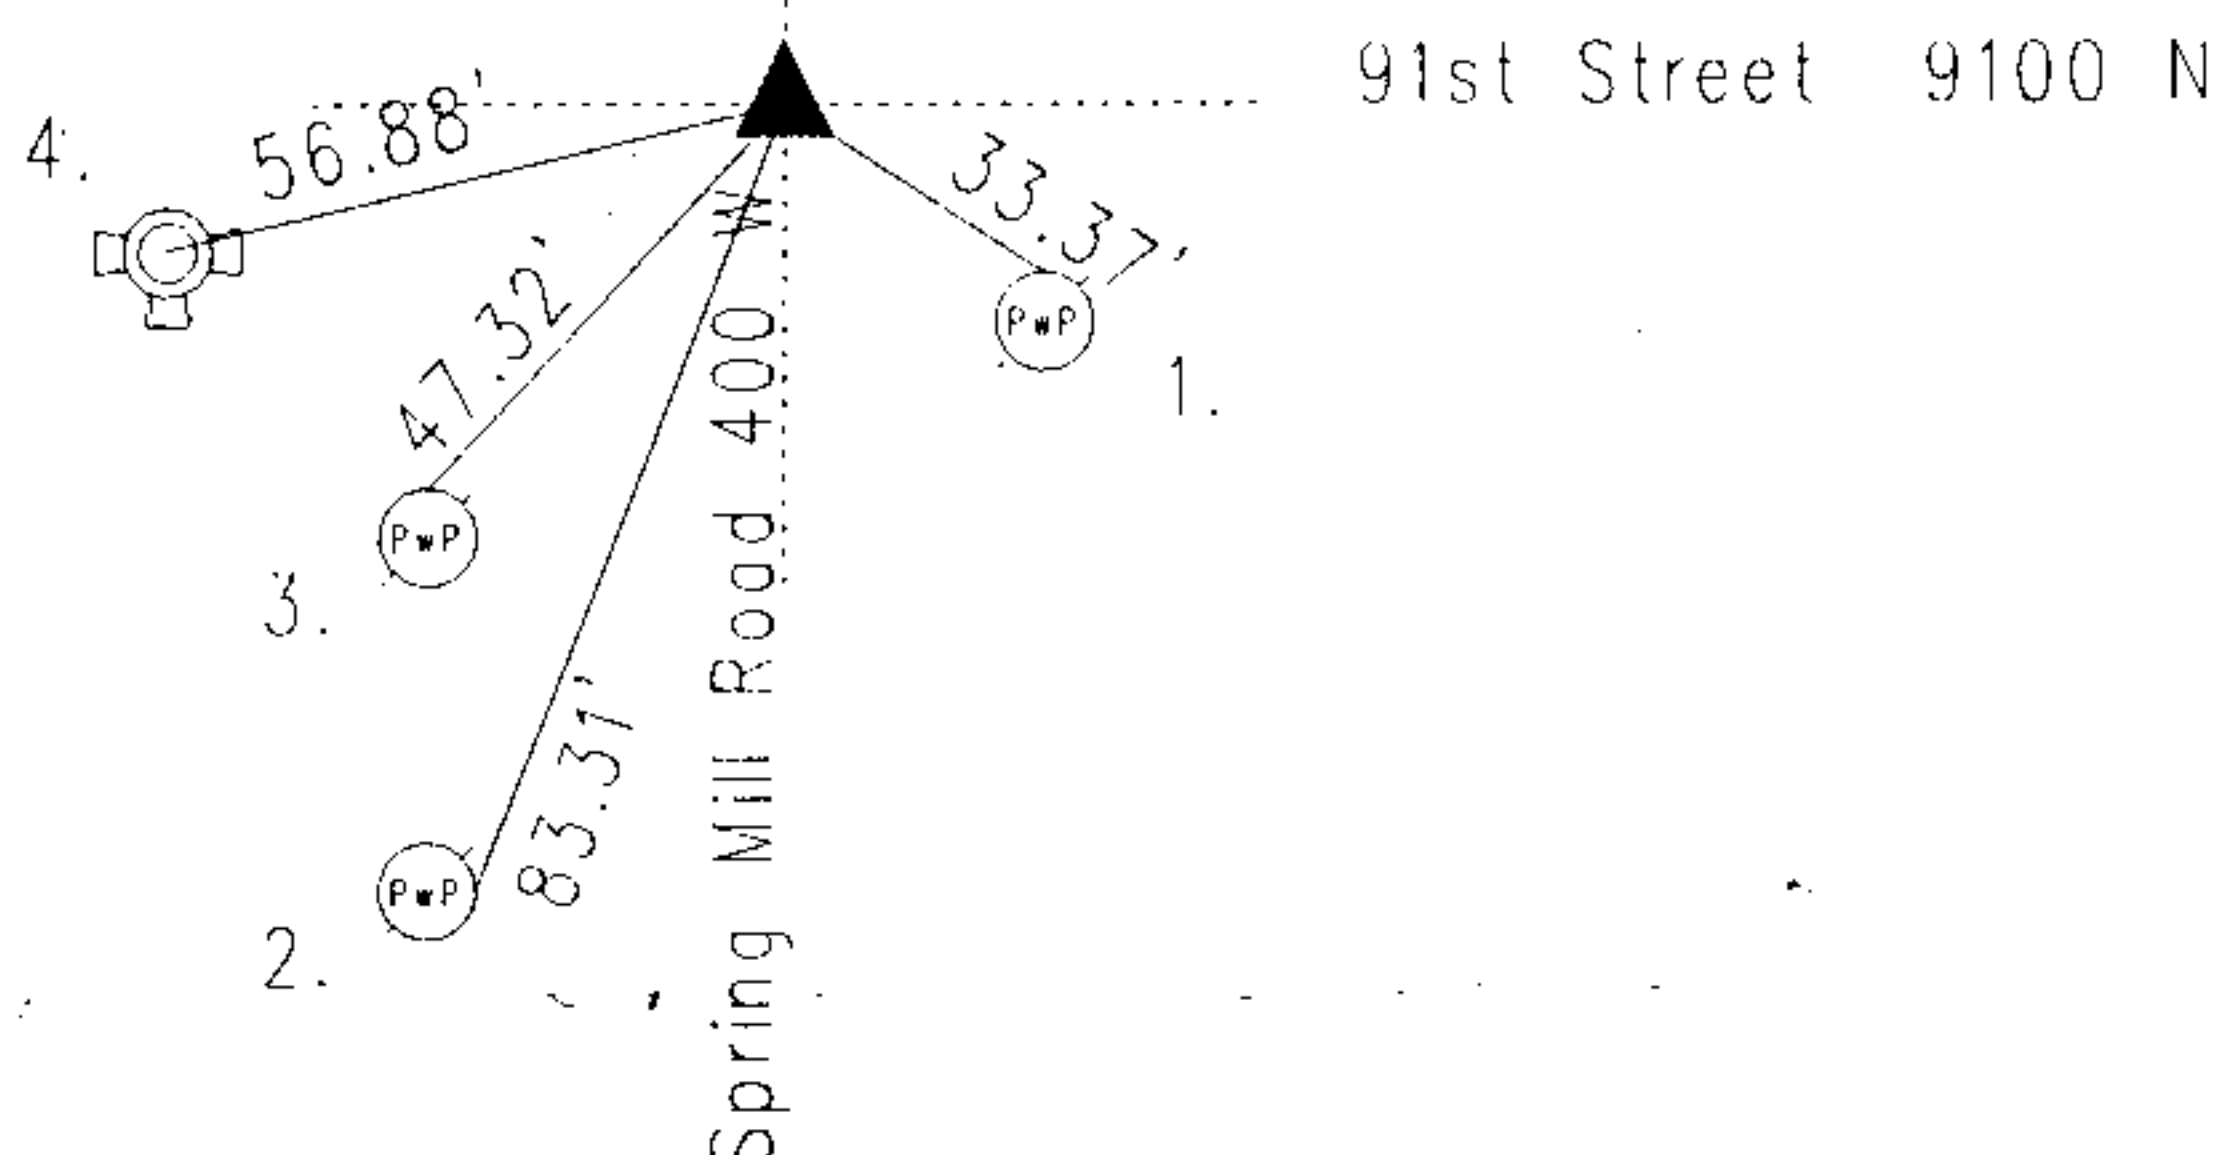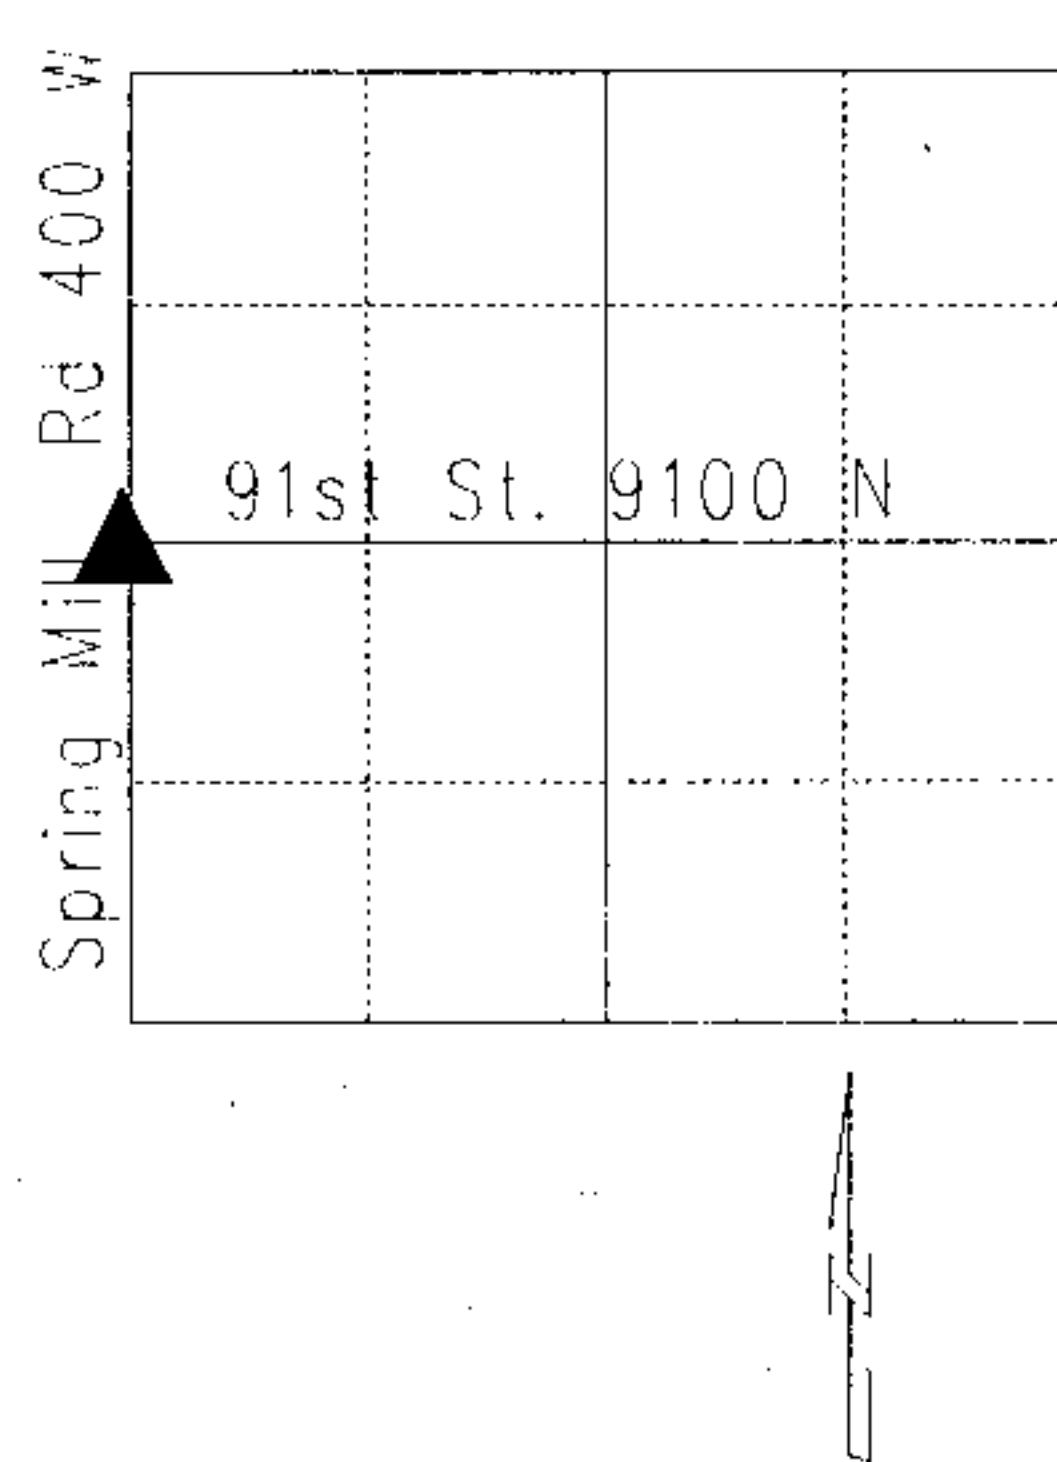

**CORNER HISTORY:** Corner originally stone 1861 by O. W. Voorhies, County Surveyor recorded in Washington Township Legal Survey Book Part 1 page 2. Also referenced in Red Book 1, page 281 with following witnesses: 5" Boak N 27 degrees E 100 links; 12" beech S 66 degrees W 11 links. Corner reference dated 7-2-68 by Munn called railroad spike set per plat of Spring Mill Woods. Reference 1-27-69 by McLand called PK nail found. Reference dated 2-3-1976 by R. Miller called PK nail. Reference dated 11-18-1987 by Miller called PK nail. Reference dated 2-4-1993 by Wilcoxon called PK nail found. Reference 7-10-2002 by Wilcoxon called mag nail set. Reference dated 9-22-08 by Wilcoxon found a 5/8" rebar, railroad spike in the concrete road 12" down. Wilcoxon set a Harrison marker in place due to re-surfacing.

17031404

REF.	DISTANCE	DESCRIPTION
1.	33.37'	PK nail NE PwP#7-205 12"up
2.	83.31'	Mag nail w/brass washer F PwP no# 15"up
3.	47.32'	PK nail N PwP#81-205 12"up
4.	56.88'	Top nut of fire hydrant